



**Bridge St,
Gravel Pike (SR 0029) &
Graterford Rd (SR 4012)
Traffic Signal
Improvements Project**

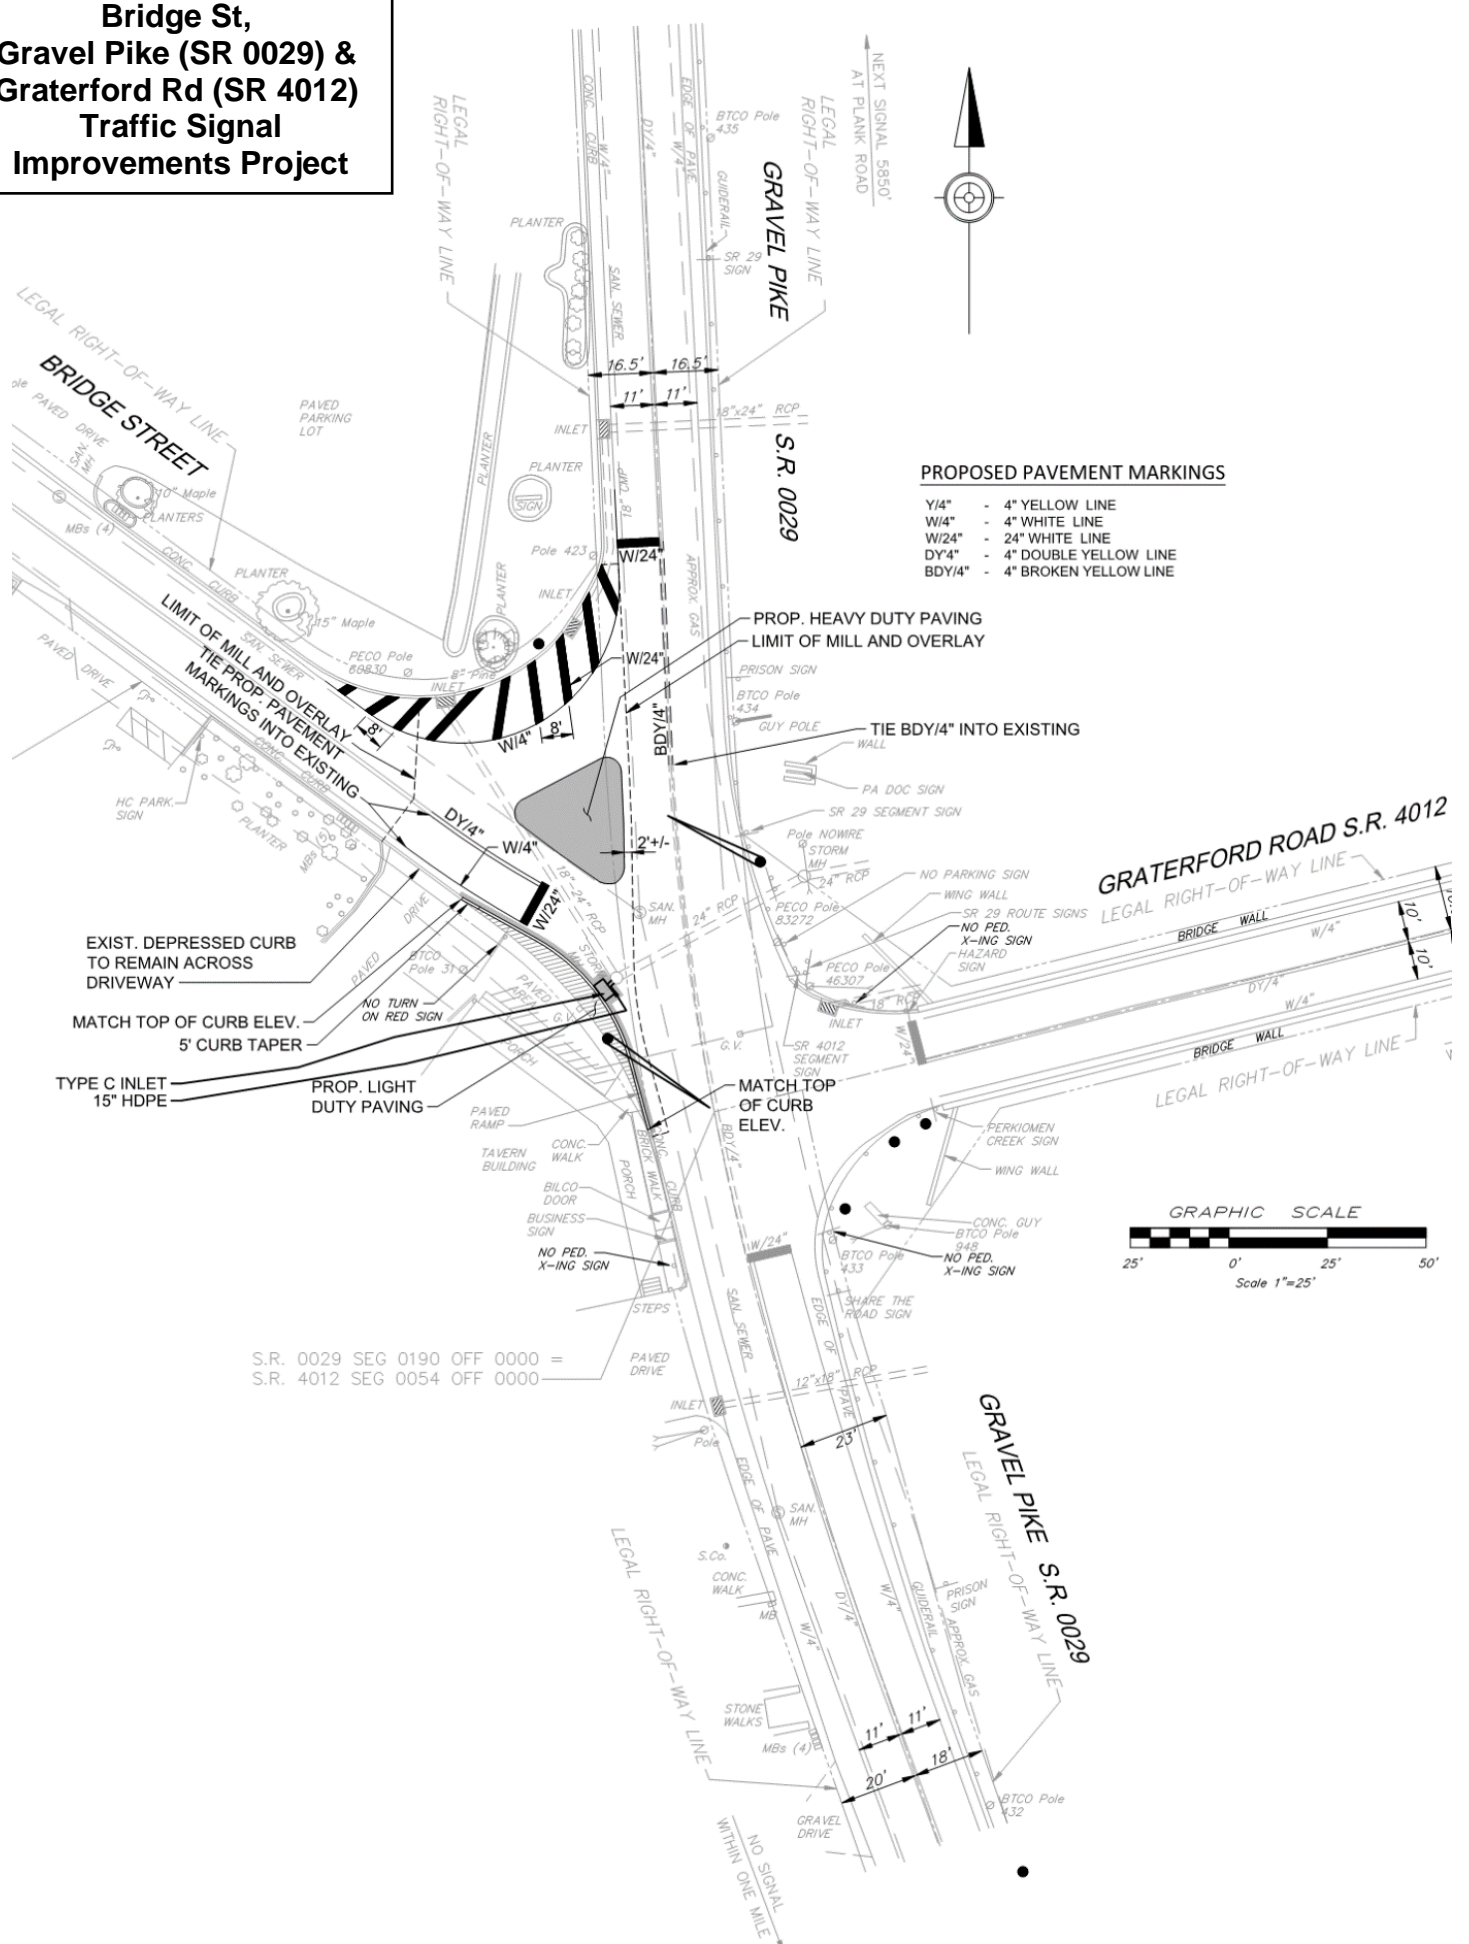

PROPOSED PAVEMENT MARKINGS

- Y/4" - 4" YELLOW LINE
- W/4" - 4" WHITE LINE
- W/24" - 24" WHITE LINE
- DY/4" - 4" DOUBLE YELLOW LINE
- BDY/4" - 4" BROKEN YELLOW LINE

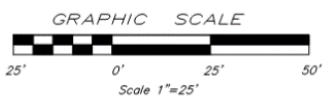

S.R. 0029 SEG 0190 OFF 0000 =
S.R. 4012 SEG 0054 OFF 0000